


Dishtable Backsplash

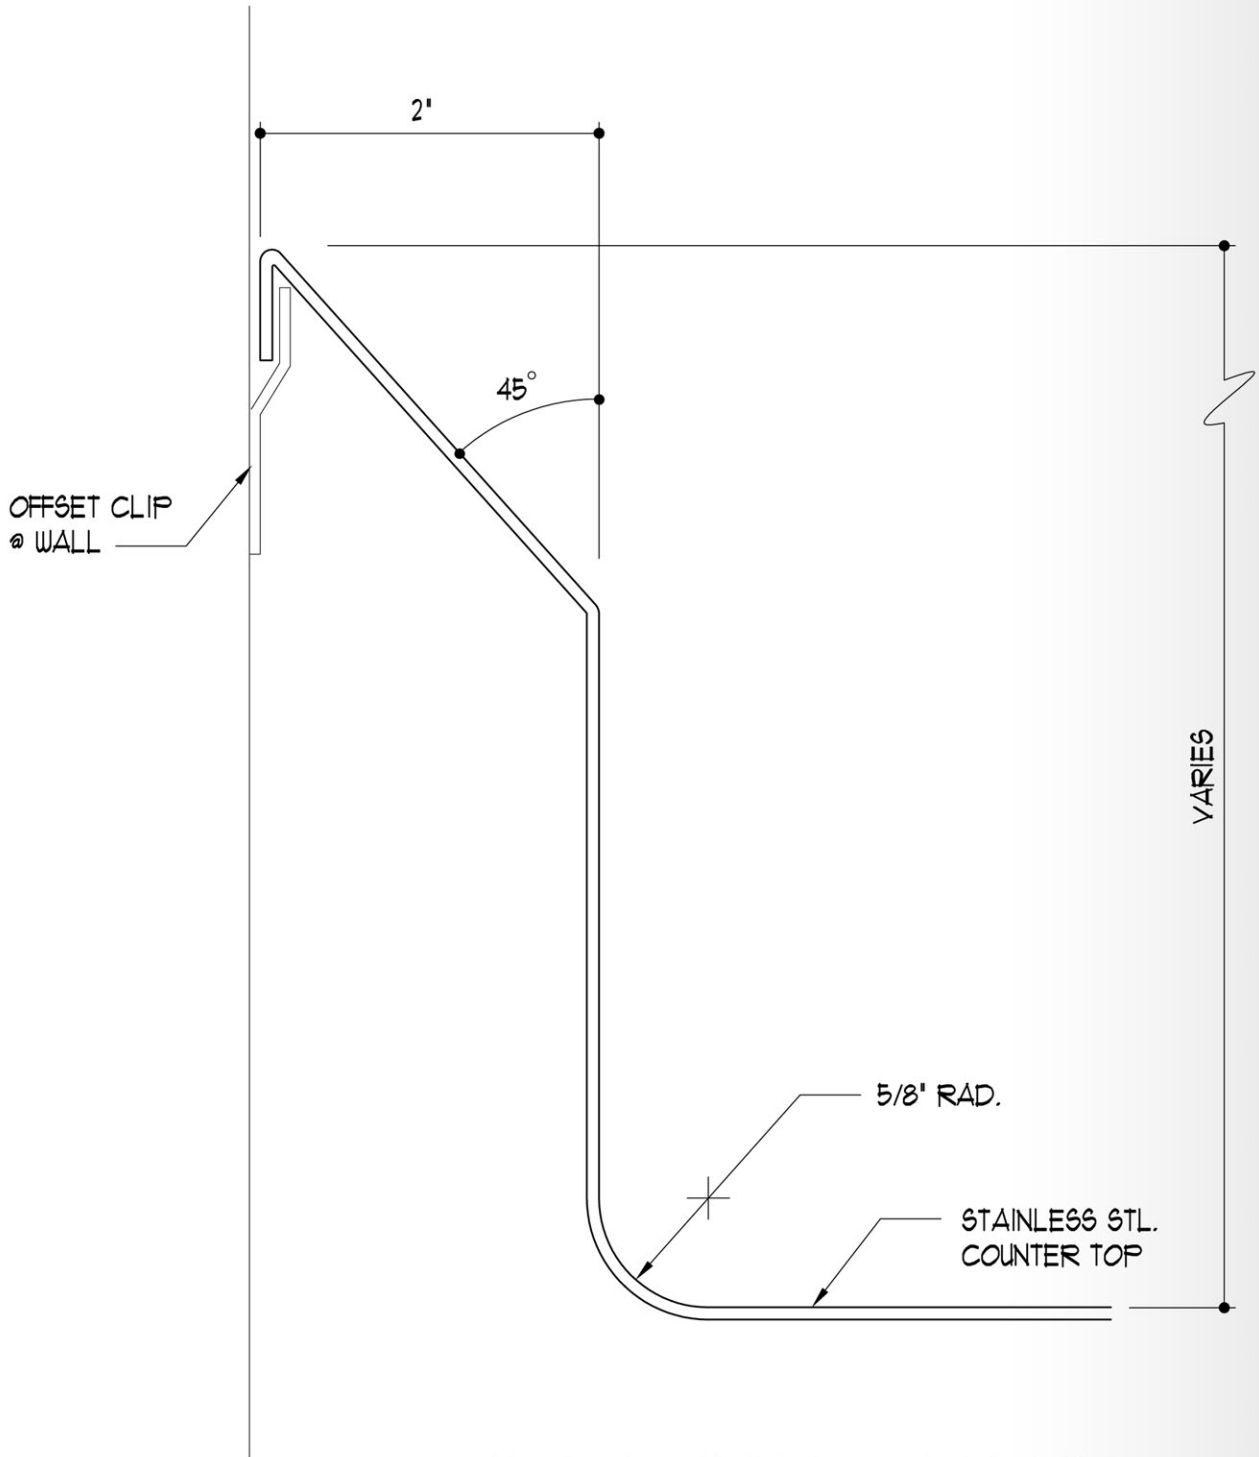

SECTION - DISHTABLE BACKSPLASH

FULL SCALE